


Proposed
Ground
Floor Plan

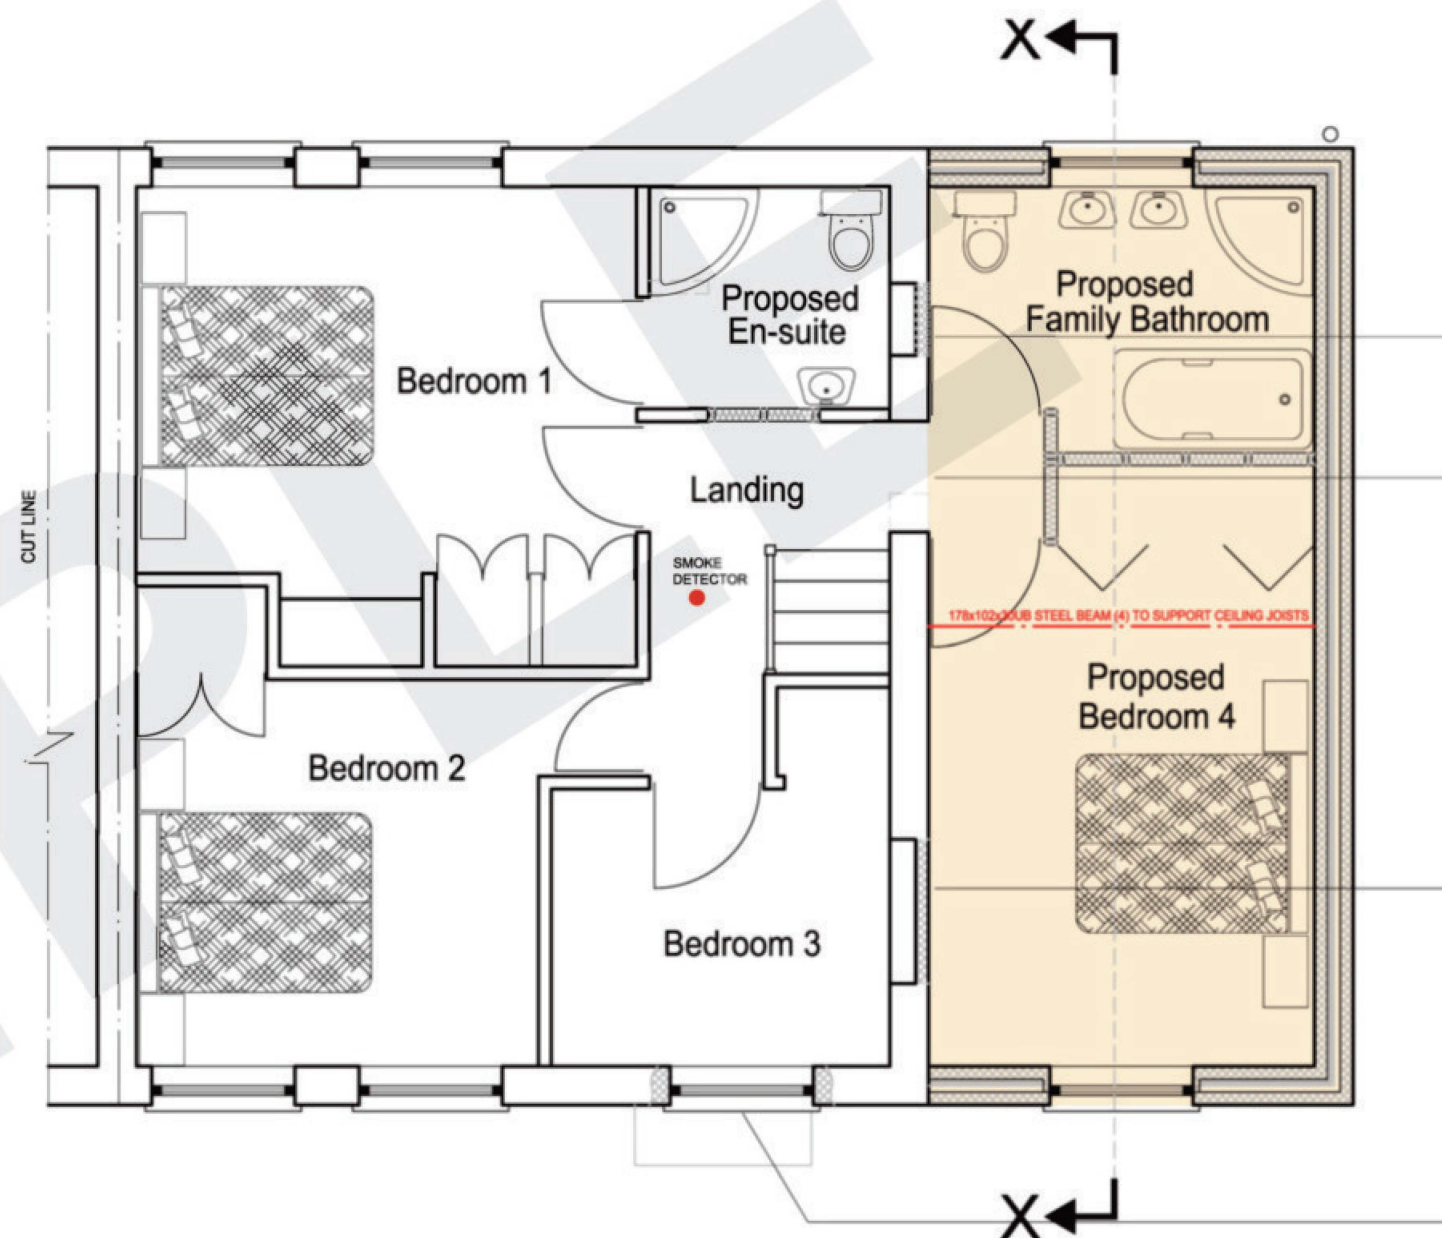

Proposed
First Floor
Plan

Title
Proposed Two Storey
Side Extension

Site Address
2 Somewhere Street
Kendal LA9 4DL

Scale
Not to scale

Paper Size
A3

Date
1 April 2014

Drawing Number
A3/SS/0001