



ULVERSTON TOWN CENTRE MASTERPLAN

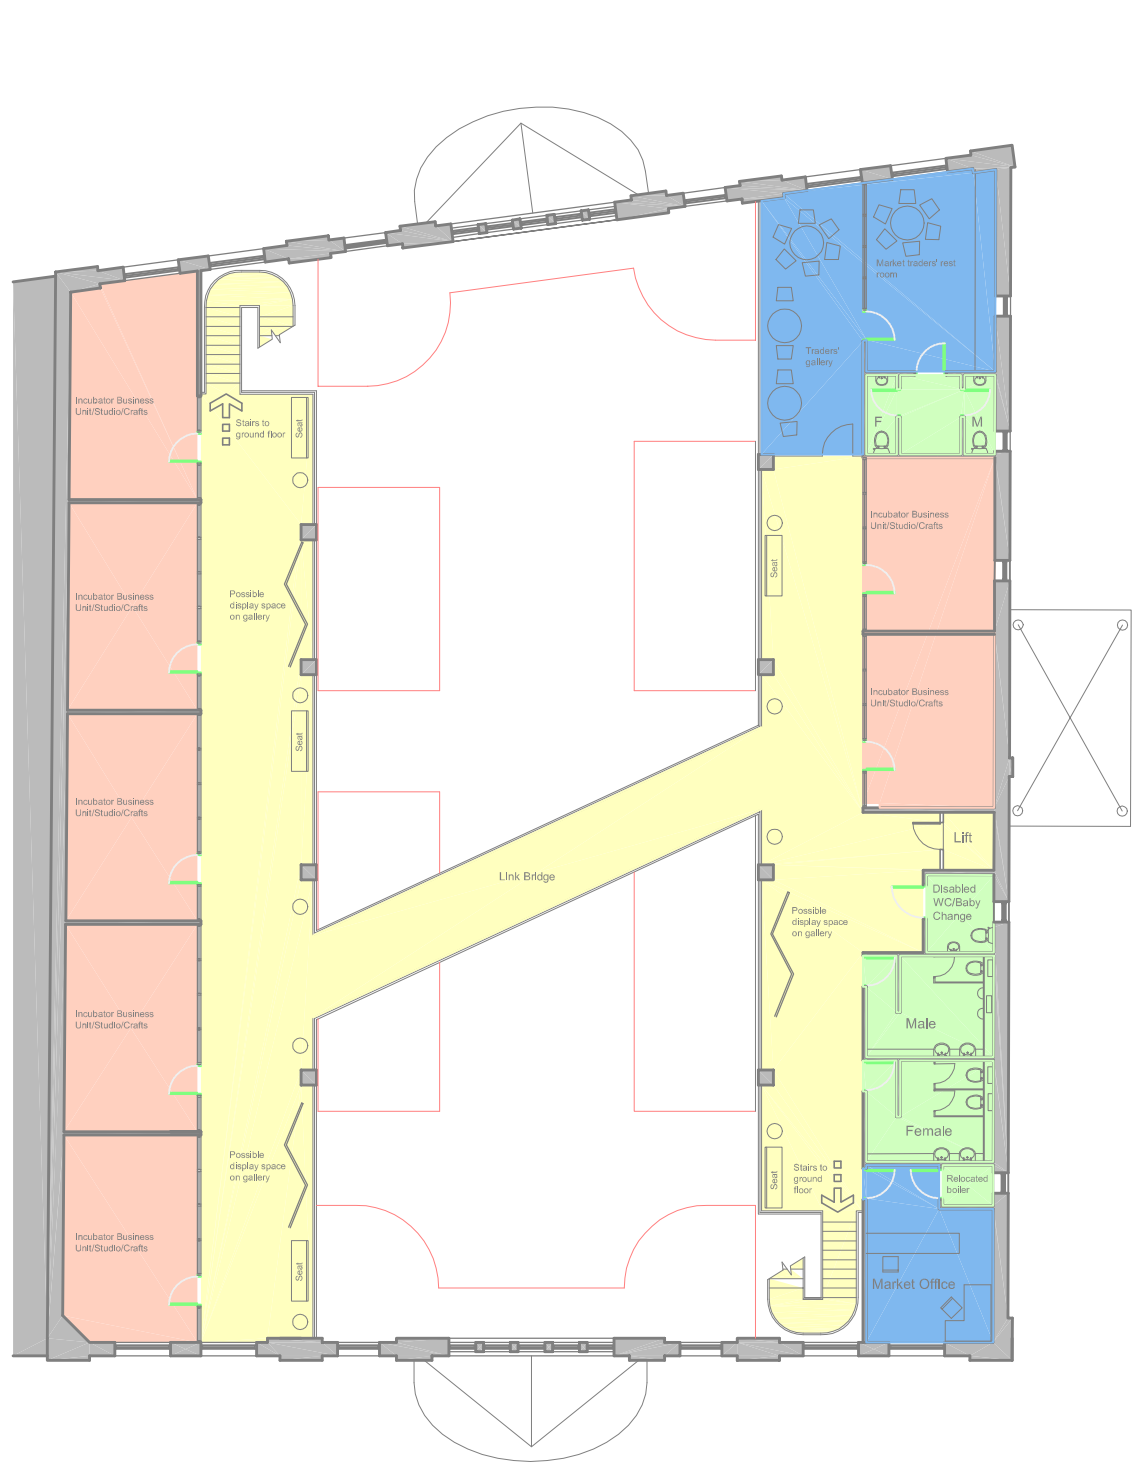

First Floor Plan

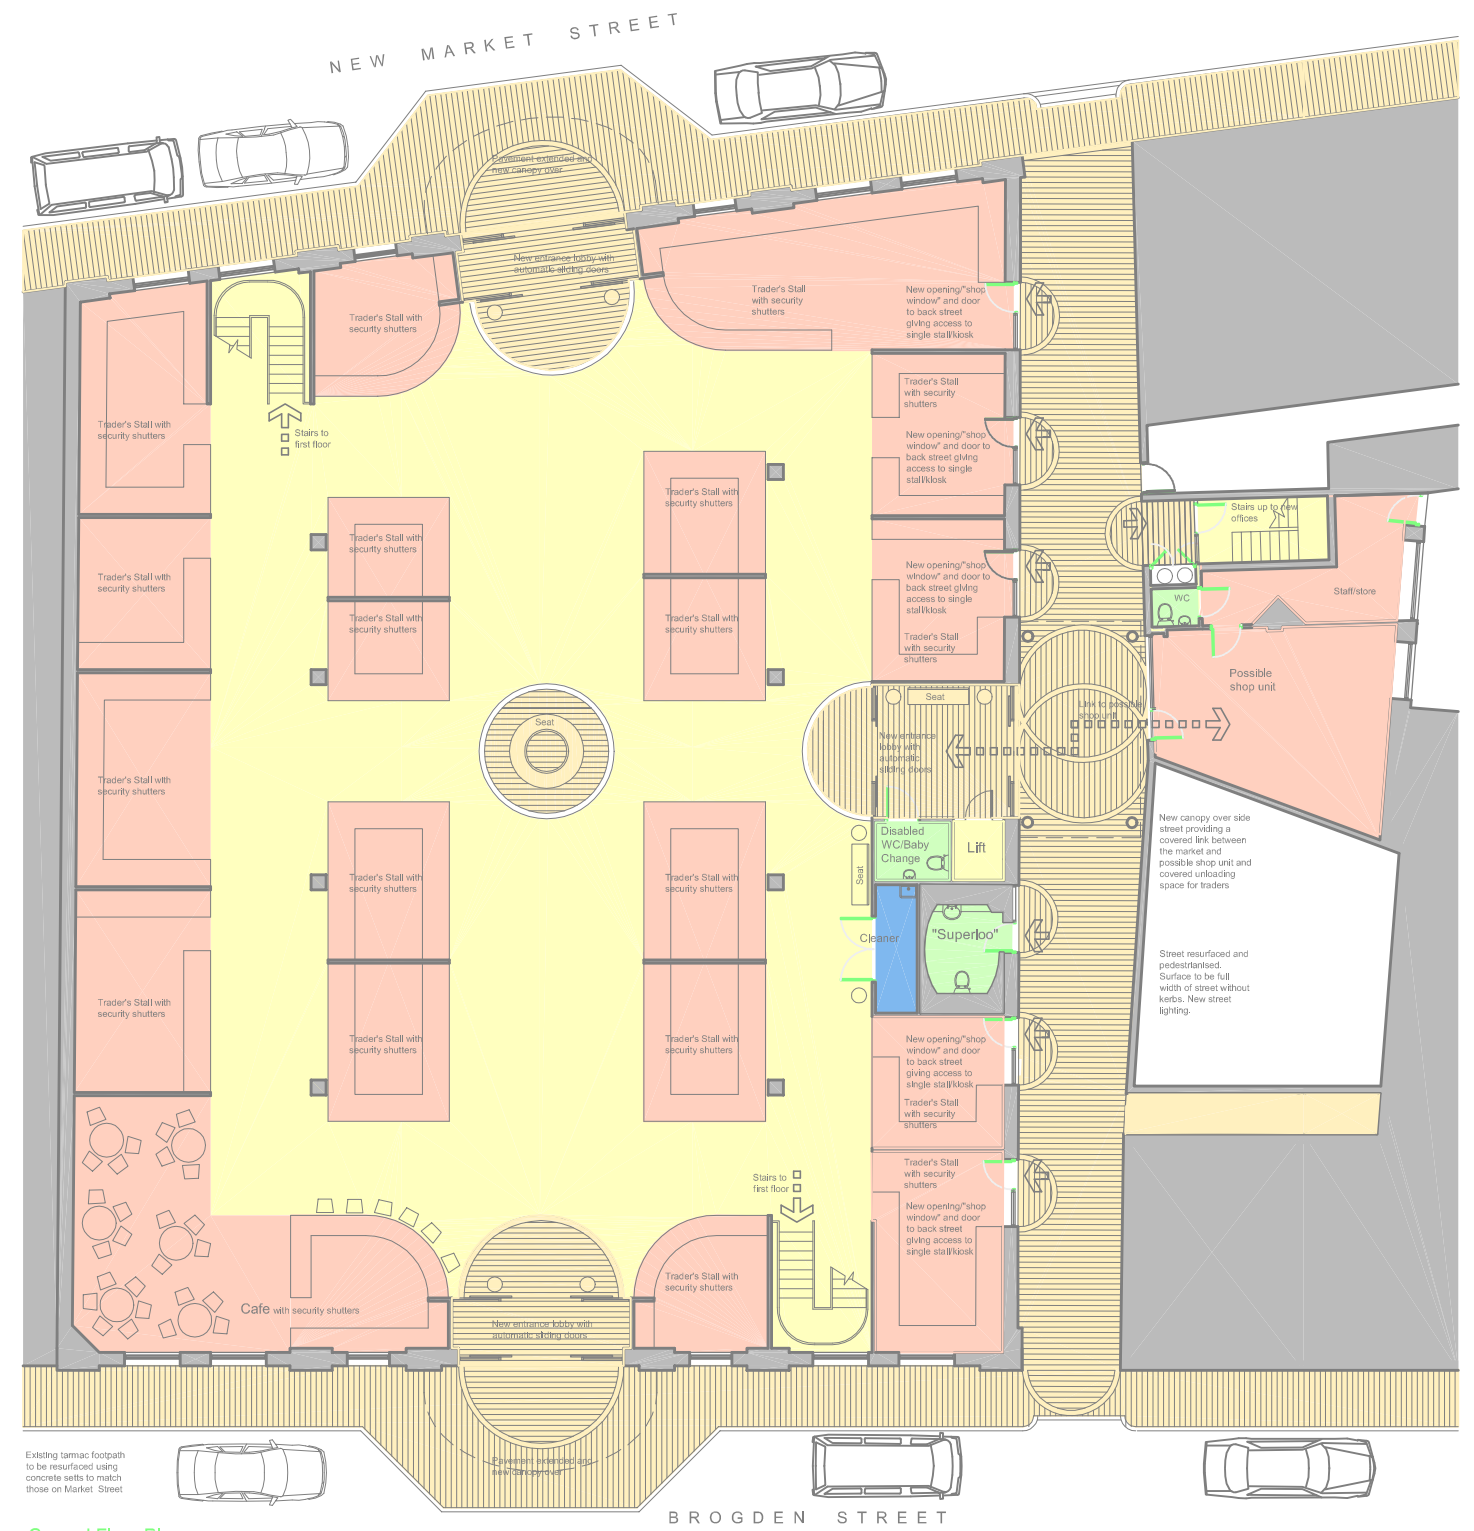

Ground Floor Plan

Existing tarmac footpath to be resurfaced using concrete sets to match those on Market Street