


ULVERSTON TOWN CENTRE MASTERPLAN

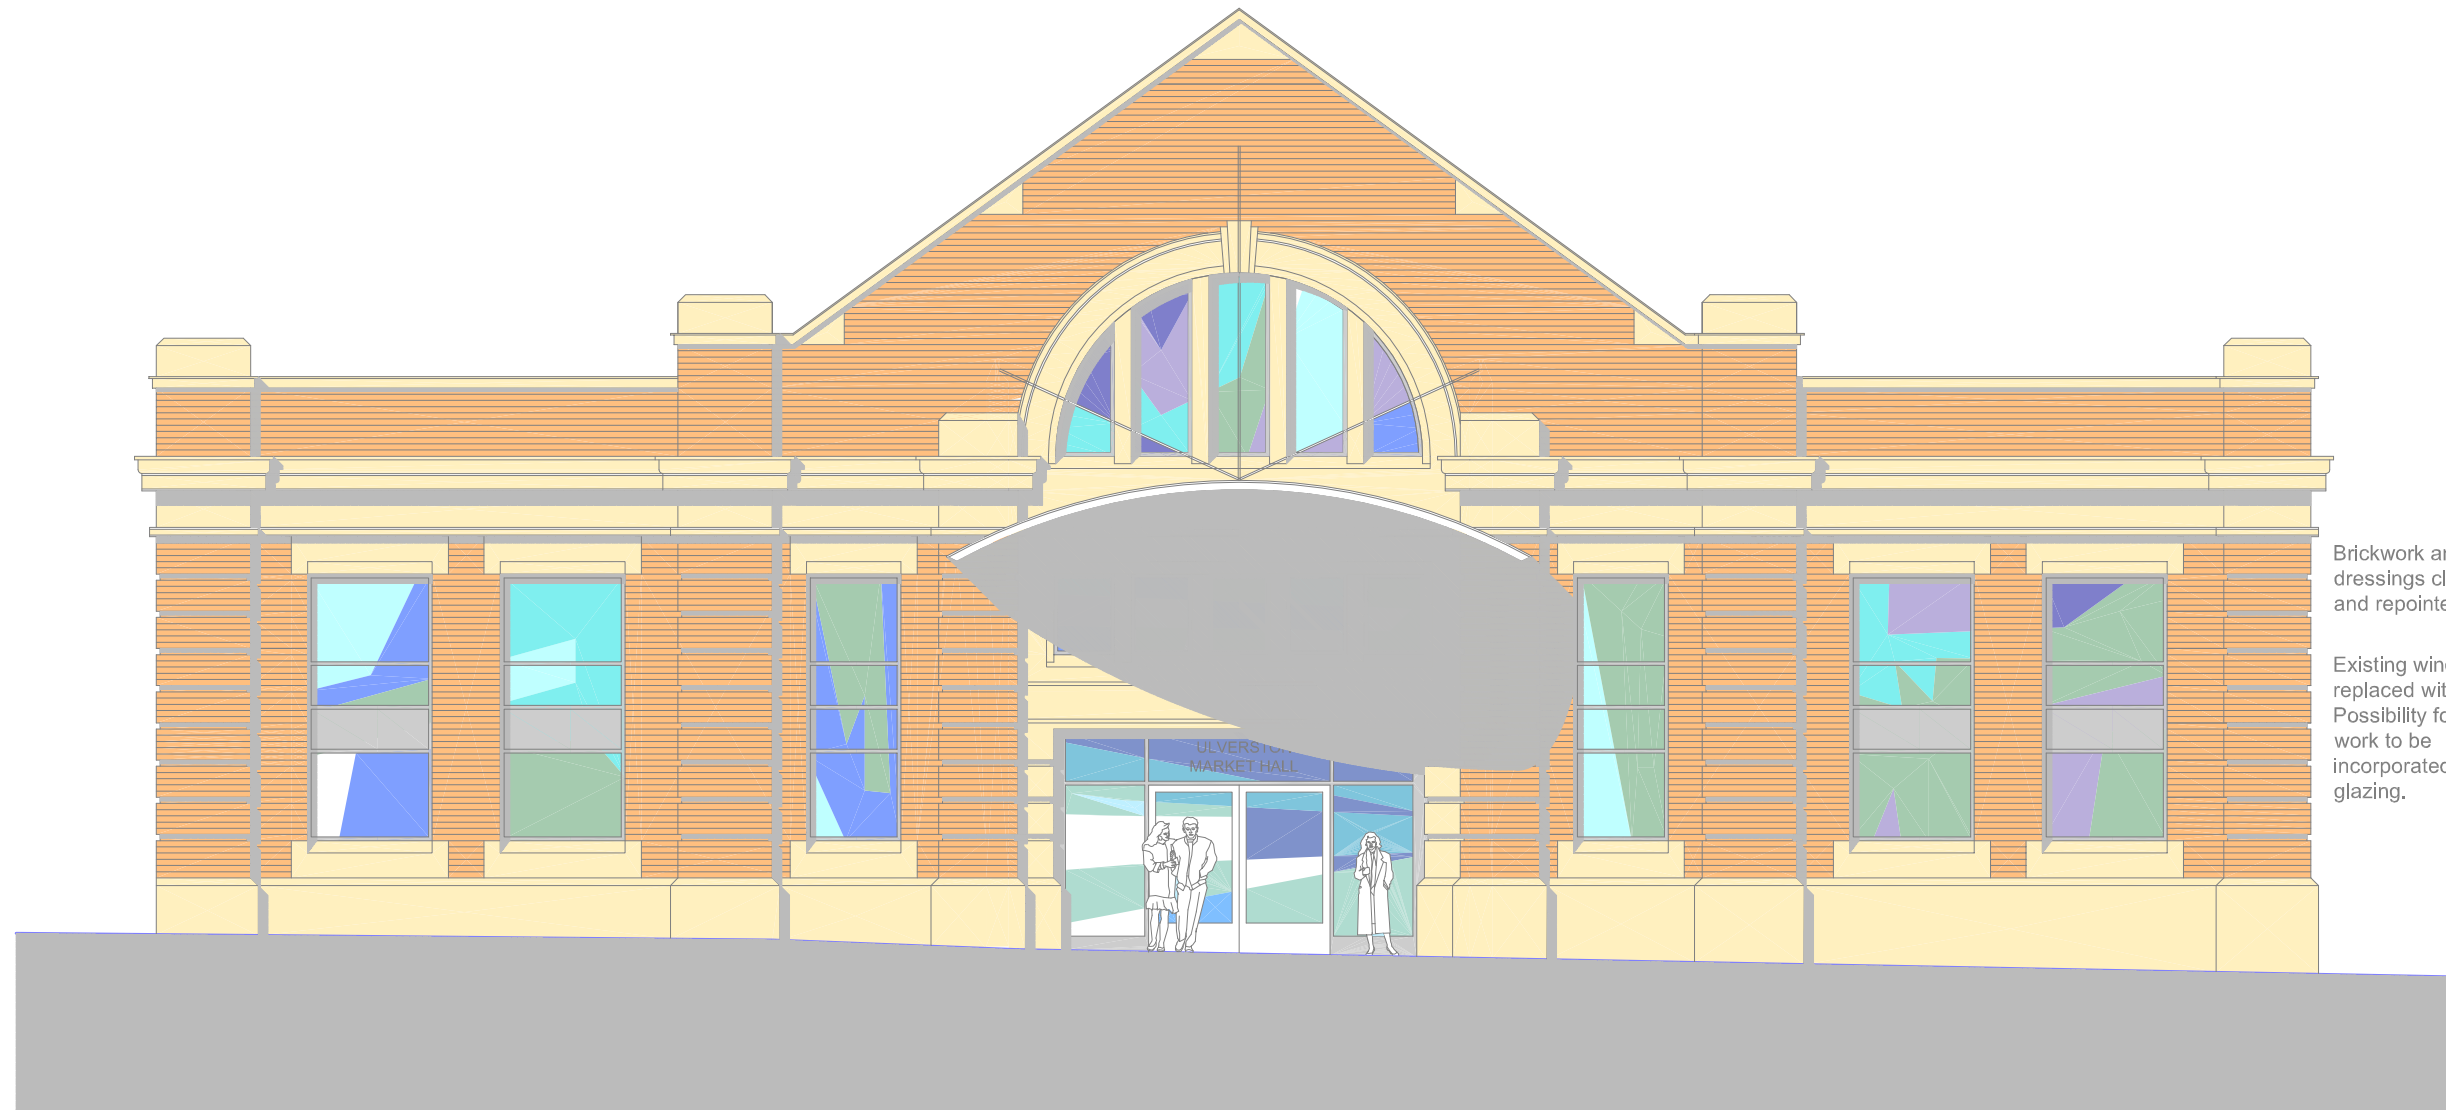

Brickwork and dressings cleaned and repointed

Existing windows replaced with new. Possibility for art work to be incorporated into glazing.

Elevation to Brogden Street

Entrance to market hall refurbished with new automatic sliding doors and cantilevered canopy over.