


ULVERSTON TOWN CENTRE MASTERPLAN

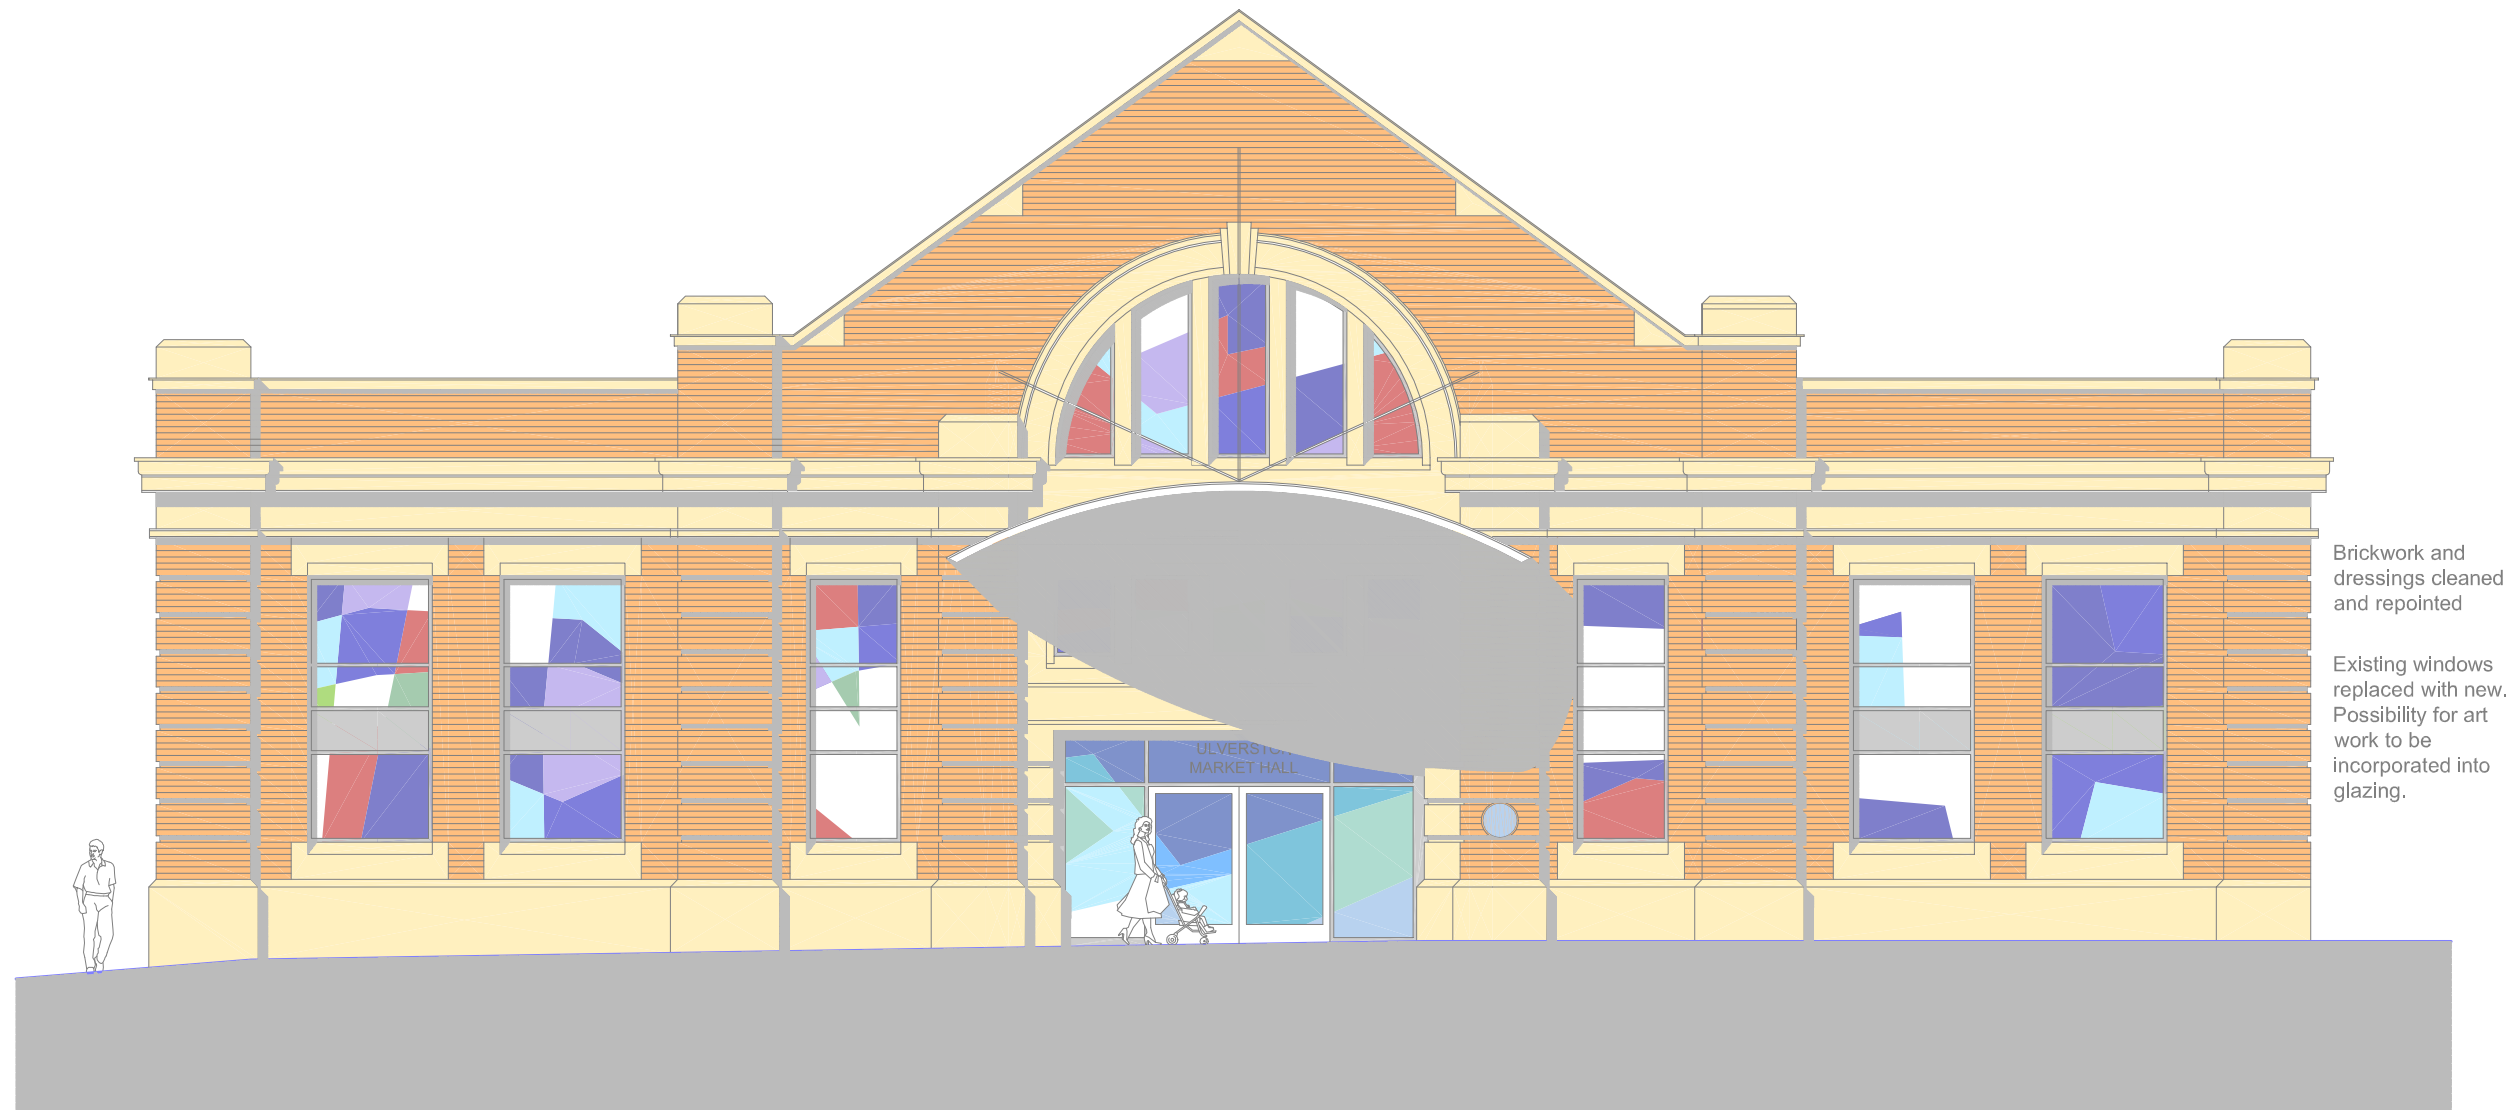

Brickwork and dressings cleaned and repointed

Existing windows replaced with new. Possibility for art work to be incorporated into glazing.

Entrance to market hall refurbished with new automatic sliding doors and cantilevered canopy over.

Elevation to New Market Street