


ULVERSTON TOWN CENTRE MASTERPLAN

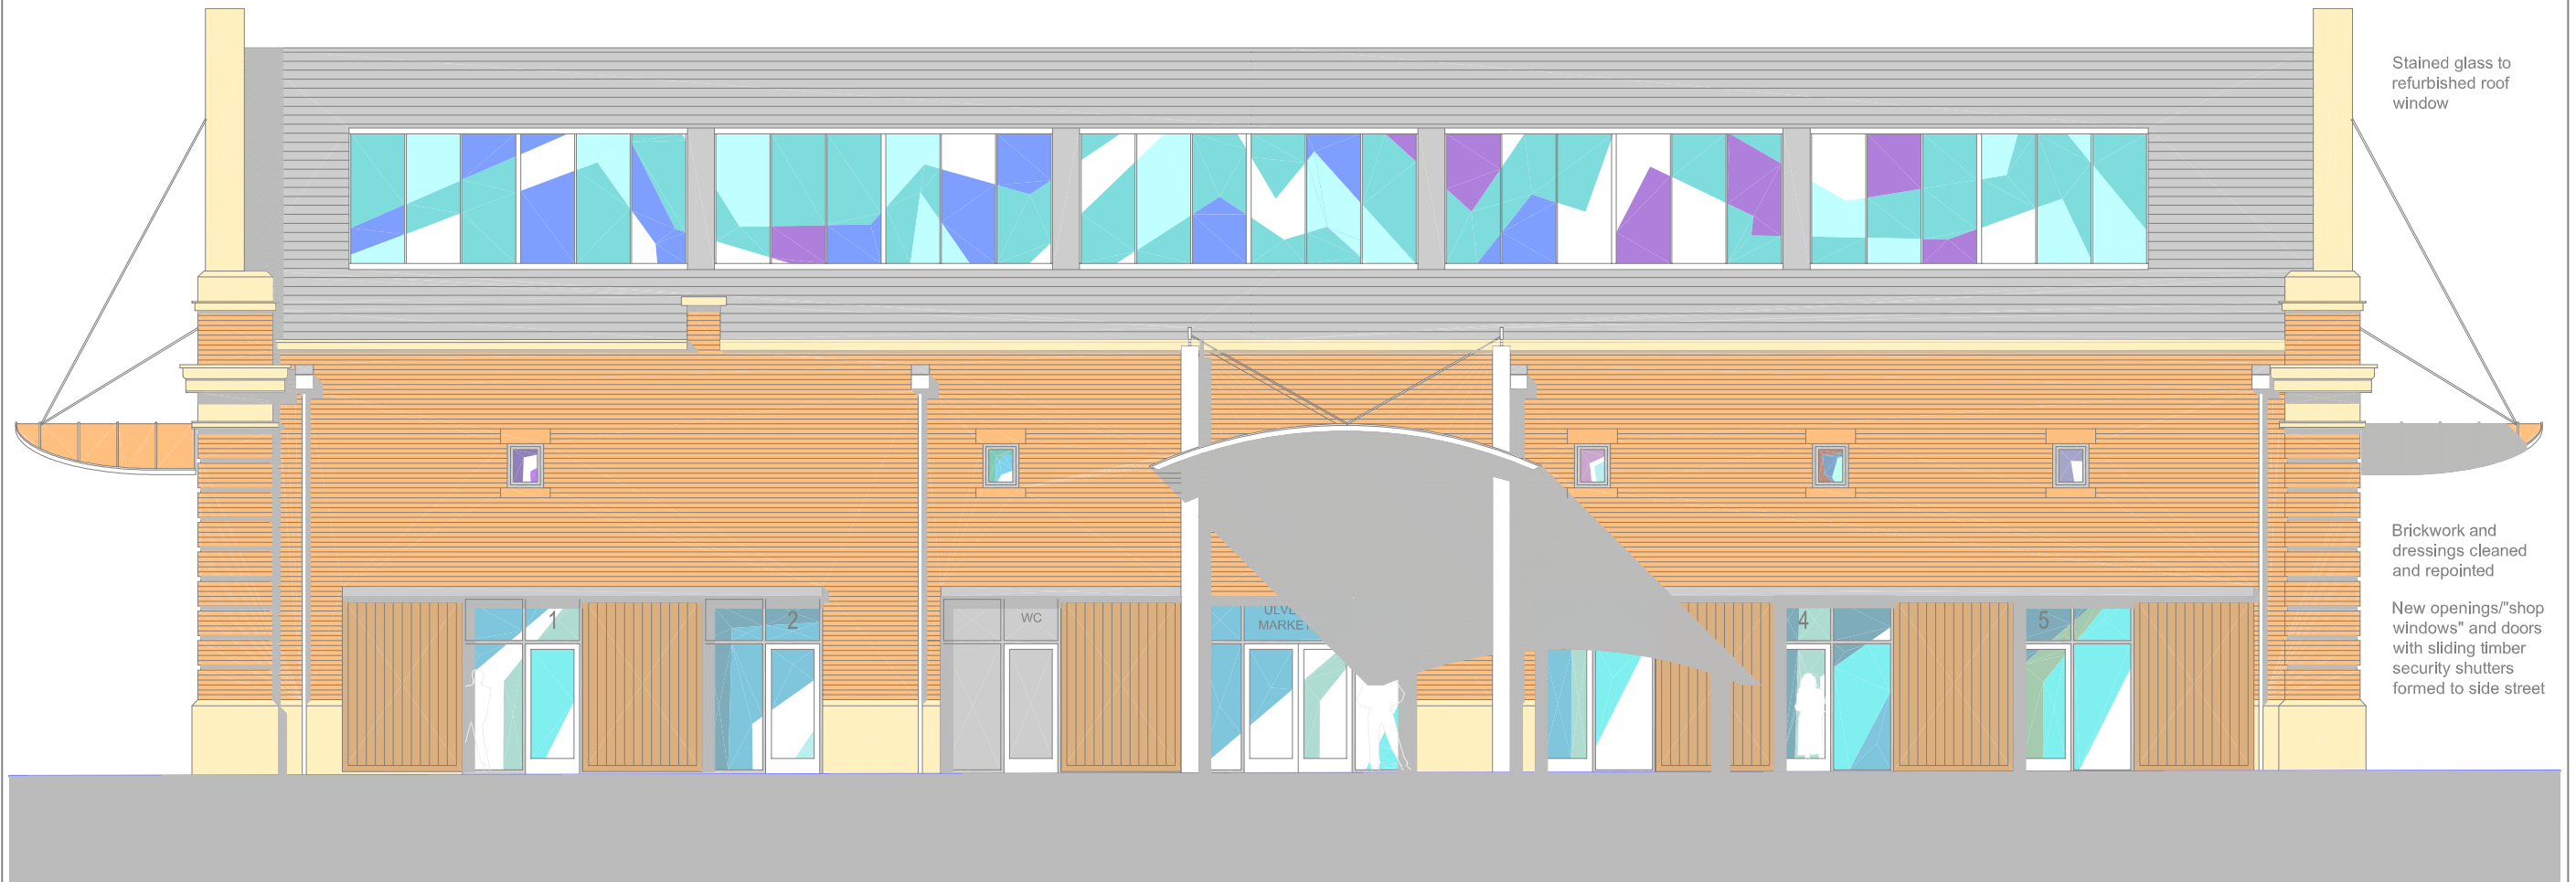

Stained glass to refurbished roof window

Brickwork and dressings cleaned and repointed

New openings/"shop windows" and doors with sliding timber security shutters formed to side street

New entrance to market hall formed from side street. New canopy over to provide covered link between the market and possible shop unit on other side of street and covered unloading space for traders.

Elevation to Side Access Lane (major improvement scheme)