


SL20

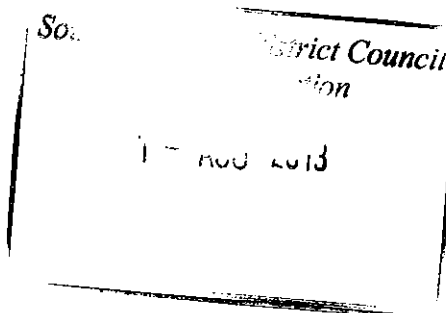

SOUTH LAKELAND DISTRICT COUNCIL
Licensing Group, South Lakeland House, Lowther Street, Kendal, Cumbria, LA9 4UQ
Tel: 0845-050-4434 Fax: (01539) 740300
www.southlakeland.gov.uk e-mail: licensing@southlakeland.gov.uk

Application for a minor variation to a premises licence or club premises certificate under the Licensing Act 2003

PLEASE READ THE FOLLOWING INSTRUCTIONS FIRST

Before completing this form please read the Guidance Notes at the end of the form, especially Note 1.
If you are completing this form by hand please write legibly in block capitals. In all cases ensure that your answers are inside the boxes and in black ink. Use additional sheets if necessary.
Once completed please send your application to the relevant licensing authority. You may wish to keep a copy of the completed form for your records.

KENDAL & SOUTH WESTMORLAND
LIBERAL CLUB

(Insert name(s) of applicant)

being the premises licence holder(s) / club holding a club premises certificate, apply to vary a premises licence under section 41A / club premises certificate under section 86A of the Licensing Act 2003 for the premises described in Part 1 below.

Part 1 – Premises details

Postal address of premises (or, if none, ordnance survey map reference, or description) UNIT 19, YARD 2 STRICKLAND GATE	
Post town KENDAL	Post Code LA9 4ND

Telephone number at premises (if any)

01539 724230

Premises licence number/club premises certificate number

PL(A) 0701

Brief description of premises (Please see Guidance Note 2)

First floor, town centre, bar, social club, snooker room and meeting premises.

Part 2 – Applicant Details

I am/ we are the premises licence holder/club premises certificate holder

Please tick ☒ yes

Contact phone number in working hours (if any)

01539 740511

Applicant Postal address IF DIFFERENT FROM PREMISES ADDRESS

40 JOHN STREET

Post town

Postcode

Please provide email address if you would prefer us to contact you by email (optional)

Part 3 – Proposed variation(s)

Do you want the proposed variation to have effect as soon as possible?

Please tick ☒ yes

Day Month Year

If not, from what date do you want the variation to take effect?

Please describe the proposed variation(s) in detail in the box below and explain why you consider that they could not have an adverse effect on the promotion of any of the licensing objectives (See Guidance Note 1). This should include whether new or increased levels of licensable activities will be taking place indoors or outdoors (indoors may include a tent):

Details of proposed variations (Please see Guidance Note 3)

1. To increase area of licensed premises to include section of private Yard 2, Stricklandgate adjoining building to allow smokers to consume alcoholic drink outside of building while they smoke. (See also plan).
2. See page 2 of Licence - para M and alter to "The sale by retail of alcohol for consumption on and off the premises."
3. See page 2 - Designated Premises Supervisor and change to "Shaun Andrew Bainbridge, 5 Beegon Road, Kendal LA9 6BW Tel/Nos 01539 737 470 and 07855 692 316"

Details of proposed variations (Continued)

4. Page 5 The prevention of Crime and Disorder and alter to "cctv images will be retained for a minimum of 14 days."
5. Page 5 The Prevention of Public Nuisance. Delete the words "and car parks"

Part 4 – Operating Schedule

Please tick those parts of the Operating Schedule which would be subject to change if this application to vary were successful.

Provision of regulated entertainment

Please tick ✓ yes

- a. plays
- b. films
- c. indoor sporting events
- d. boxing or wrestling entertainment
- e. live music

<input type="checkbox"/>
<input type="checkbox"/>
<input type="checkbox"/>
<input type="checkbox"/>
<input type="checkbox"/>

- f. recorded music ☐
- g. performances of dance ☐
- h. anything of a similar description to that falling within (e), (f) or (g) ☐

Provision of entertainment facilities for

- Please tick ✓ yes*
- i. making music ☐
 - j. dancing ☐
 - k. entertainment of a similar description to that falling within (i) or (j) ☐

Provision of late night refreshment

Sale by retail of alcohol

(Note that this can only relate to reducing licensed hours, or moving them without any overall increase between 7am and 11pm)

Enclosures

I have enclosed the premises licence/club premises certificate ☐

I have enclosed the relevant part of the premises licence/
club premises certificate ☒

I have included a copy of the plan
(necessary if the proposed variation will affect the layout) ☒

If you have not ticked one of the previous three boxes, please explain why in the box below.

Reasons why you have failed to enclose the premises licence/club premises certificate or relevant parts.

N/A

Any further information to support your application. (See Guidance Note 4)

None

CHECKLIST:

Please tick ✓ yes

- I have made or enclosed payment of the fee ☒
- I have enclosed the plan, if appropriate, of the premises
in scale [1mm to 100mm], unless otherwise agreed with the licensing authority ☒
- I have enclosed the premises licence/club premises certificate
or relevant part of it or provided an explanation ☒
- I understand that if I do not comply with the above requirements
my application will be rejected. ☒
- I understand that I am required to advertise my application by posting a white notice a
or on the premises for ten consecutive working days commencing on, and including the
day after the day when my application is given to the licensing authority. ☒

IT IS AN OFFENCE, LIABLE ON CONVICTION TO A FINE UP TO LEVEL 5 ON THE
STANDARD SCALE UNDER SECTION 158 OF THE LICENSING ACT 2003 TO MAKE A
FALSE STATEMENT IN OR IN CONNECTION WITH THIS APPLICATION.

Part 5 – Signatures and Contact Details

(See Guidance Note 5)

Premises Licence: Signature of applicant (the current premises licence holder) or applicant's solicitor or other duly authorised agent. (See Guidance Note 6) If signing on behalf of the applicant, please state your name and in what capacity you are authorised to sign:

Signature:



JOHN STODHOLME

Date:

30th July 2013

Capacity: I / We (insert full name and capacity)

JOHN STODHOLME, CLUB

BUILDING OFFICER

sign on behalf of and have authority to bind the applicant.

Where the premises licence is jointly held, signature of 2nd applicant (the current premises licence holder) or 2nd applicant's solicitor or other authorised agent (See Guidance Note 7). If signing on behalf of the applicant please state in what capacity.

Signature:

N/A

Date:

Capacity: I / We (insert full name and capacity)

sign on behalf of and have authority to bind the applicant.

Where the premises is a club

JOHN STODHOLME
I (insert full name)

make this application on behalf of the club and have authority to bind the club

Signature:



Date:

30th July 2013

Capacity: I / We (insert full name and capacity)

JOHN STODHOLME, CLUB

BUILDING OFFICER

sign on behalf of and have authority to bind the applicant.

Contact name (where not previously given) and address for correspondence associated with this application. (See Guidance Note 8) JOHN STJDHOLME [REDACTED] KENDAL	
Post town KENDAL	Post code LA8 0AG
Telephone number (if any) [REDACTED]	If you would prefer us to correspond with you by email your email address (optional) [REDACTED]

Notes for Guidance

1. General Note: The minor variations process can only be used for variations that could have no adverse impact on the promotion of any of the four licensing objectives. (These are: the prevention of crime and disorder; public safety; the prevention of public nuisance; and the protection of children from harm.)

It cannot be used to:

- extend the period for which the licence or certificate has effect;
- transfer the licence or certificate from one premises to another;
- specify, in a premises licence, an individual as the premises supervisor
- add the sale by retail or supply of alcohol as an activity authorised by a licence or certificate;
- authorise the sale by retail or supply of alcohol at any time between 11pm and 7am;
- authorise an increase in the amount of time on any day during which alcohol may be sold by retail or supplied;
- include the alternative licence condition referred to in section 41D(3) in a premises licence.

2. Description of premises. For example the type of premises, its general situation and layout and any other information which could be relevant to the licensing objectives. This should include any activities in or associated with the use of the premises which may give rise to concern in respect of children regardless of whether you intend children to have access to the premises, for example (but not exclusively) nudity or semi-nudity, films for restricted age groups, the presence of gaming machines, etc.

3. Give full details of all the proposed variation(s). Failure to provide sufficient information may lead to the refusal of your application. Details should include a description of the proposed variation(s) in terms as precise as possible. If you are not precise, the licensing authority may decide that the changes you propose would be potentially broader in scope than you intend and reject your application as not being a 'minor' variation. You should also include a statement about why you consider the variations proposed could not have an impact on the licensing objectives listed in section 4(2) of the Act. You should cover each of the objectives that could possibly apply to your proposal (or if more than one, to each proposal) and say why you think there could be no adverse impact on that objective. Your application will be assisted by including as much information as you can about this. **(However, there is a box at the end of the form for 'further information', and this should be used for any relevant background information not directly related to the variation).** Relevant information includes:

a) Variations to licensable activities/licensing hours (all timings should be given in 24 hour clock (e.g. 16.00). Only give details for the days of the week when you intend the premises to be used for the activity), such as:

- Whether new or increased levels of licensable activities will be taking place indoors or outdoors. Indoors may include a tent;
- Relevant further details, for example whether music will be amplified or unamplified;
- Standard days and timing when the activity will take place, including start and finish times;
- Any seasonal variations in timings, e.g. additional days during the summer;
- Non-standard timings, e.g. where you wish the activity to go on longer on a particular day such as Christmas Eve.

b) Variations to premises/club layout: If you are applying for a variation to the layout of your premises, you must include a revised plan. You should be aware that your application is likely to be refused if the proposed variation could:

- increase capacity for drinking on the premises;
- affect access between the public part of the premises and the rest of the premises or the street or public way, e.g. block emergency exits or routes to emergency exits; or

- impede the effective operation of a noise reduction measure.

c) Revisions, removals and additions of conditions: The minor variation process may be used to remove conditions which are out of date or invalid and to revise conditions which are unclear (as long as the intention and effect remains the same). It can also be used to add a new condition volunteered by the applicant or mutually agreed between the applicant and a responsible authority, such as the police or the environmental health authority (subject to impact on the licensing objectives).

d) Variations to opening hours: Details of any changes to hours when the premises or club is open to the public.

4. Further information: You should use this box to provide any additional evidence to support your claim that the proposed variation is 'minor' and could not have an adverse impact on the promotion of the licensing objectives.

5. Signatures: The application form must be signed.


6. Authorised agent: An applicant's agent (e.g. solicitor) may sign the form on their behalf and, in so doing, will be confirming that they have actual authority to do so.

7. 2nd Applicant: Where there is more than one applicant both applicants or their respective agents must sign the application form.

8. This is the address which we shall use to correspond with you about this application. This might not be the same as the address of the premises or applicant, but these addresses must also be provided."

* 5th Aug 2013

1. Minor variation application to be made by the premises licence holders in line with S41A LA 2003 to include the following;
2. The outside area to be encompassed on the plans where the retail sale of alcohol can take place and the consumption of alcohol can take place.
3. The premises licence to authorise the retail sale of alcohol for consumption on and off the premises. This is consistent with the authorisations of the Club Premises Certificate that runs in tandem for the premises.
4. CCTV images to be retained for 14 days.
5. The designated premises supervisor or representative will make ~~frequent~~ ^{Regular} checks at the front of the premises to ensure that alcohol is being consumed from either polycarbonate or safety glassware.
6. The outside areas covered by CCTV cameras shall be monitored by members of staff on duty to ensure that customers do not leave the ~~curtilage~~ ^{front} of the premises with alcoholic or non - alcoholic beverages.
7. No opened bottles shall be removed from the premises.
8. The designated premises supervisor or representative will take action to disperse clientele outside who are or are likely to cause a public nuisance.
9. A written record of any of any action taken to prevent a public nuisance outside the premises will be recorded in writing and will be made available for inspection by officers of the Local Authority and the Police.

 

JOHN STODOLME



STUDHOLMES

4 Hayclose, New Hutton, Kendal, LA8 0AG
Tel: 01539 740511

TITLE: SITE PLAN, UNIT 19, KENDAL, SOUTH

LOCATION: WESTMORELAND LIBERAL CLUB

CLIENT: YARD 2, STICKLAND GATE, KENDAL

SCALE: 1:1250 PLAN NO A DATE 11/10/05




KEY


- Proposed Premises
- Licence boundary
- Egress route

KENDAL LIBERAL CLUB
UNIT 19 YARD 2
STRICKLANDGATE, KENDAL
SCALE 1/100 DATE 15/08/10
PLAN NO. 11/0120/1


FIRST FLOOR

CELLAR

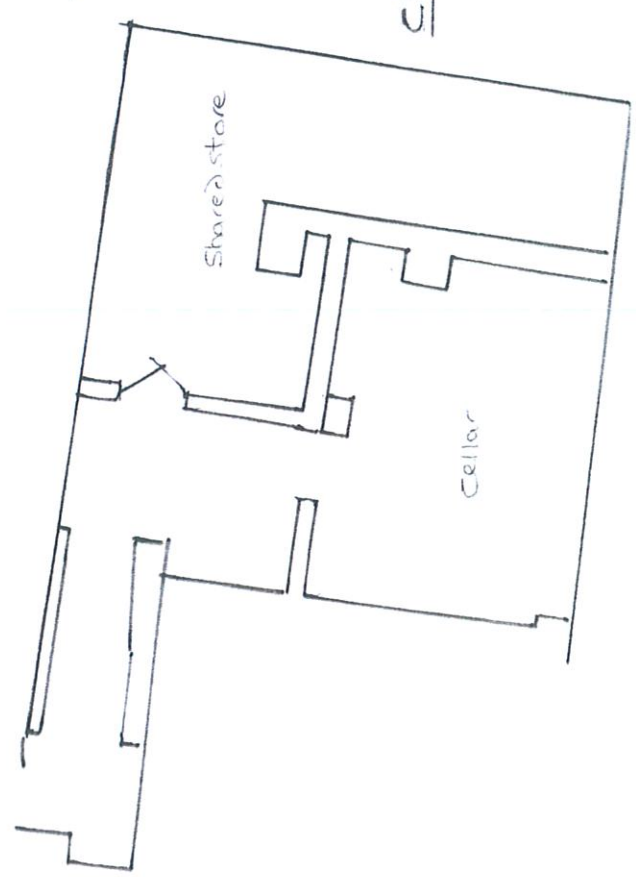

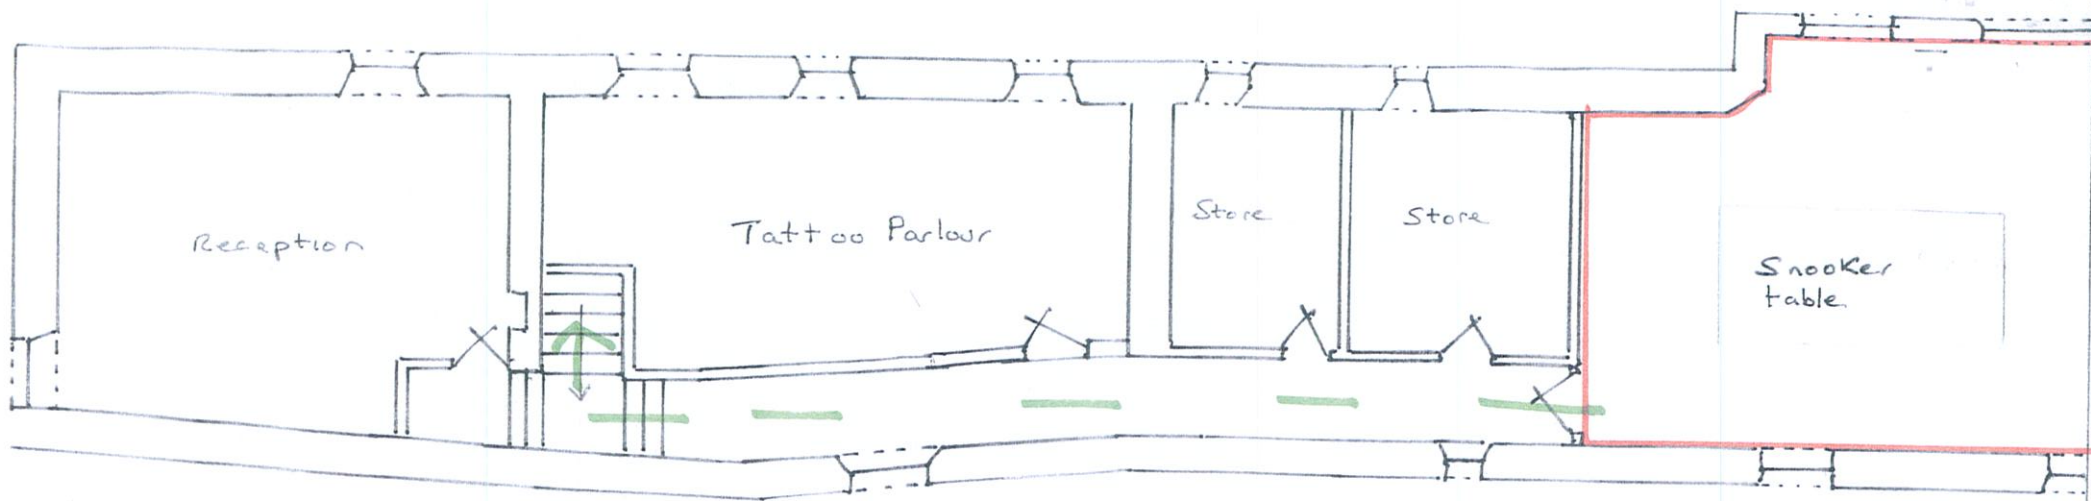

FIRST FLOOR

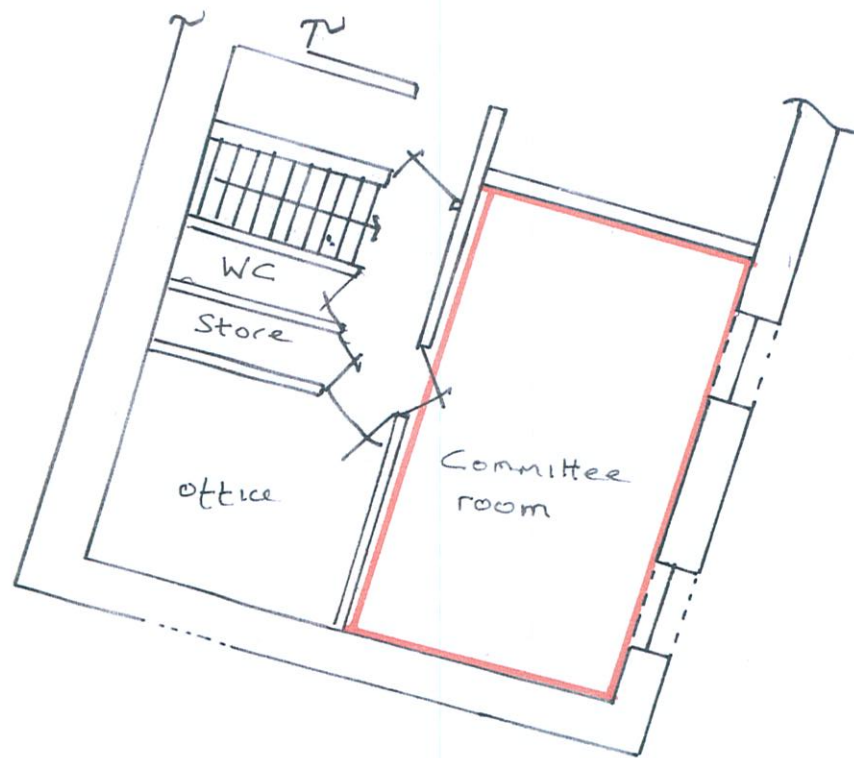


SECOND FLOOR, OVER EAST END OF UNIT 19, SEE PLAN NO 110/20/1

KEY


- Proposed Premises Licence boundary
- - Egress route



'KENDAL LIBERAL CLUB
UNITS 15, 16a, 16b, part Unit 19, 18
YARD 2, STRICKLANDGATE
KENDAL, LA9 4ND
SCALE 1/100 DATE 24/09/10
PLAN NO 110/20/2

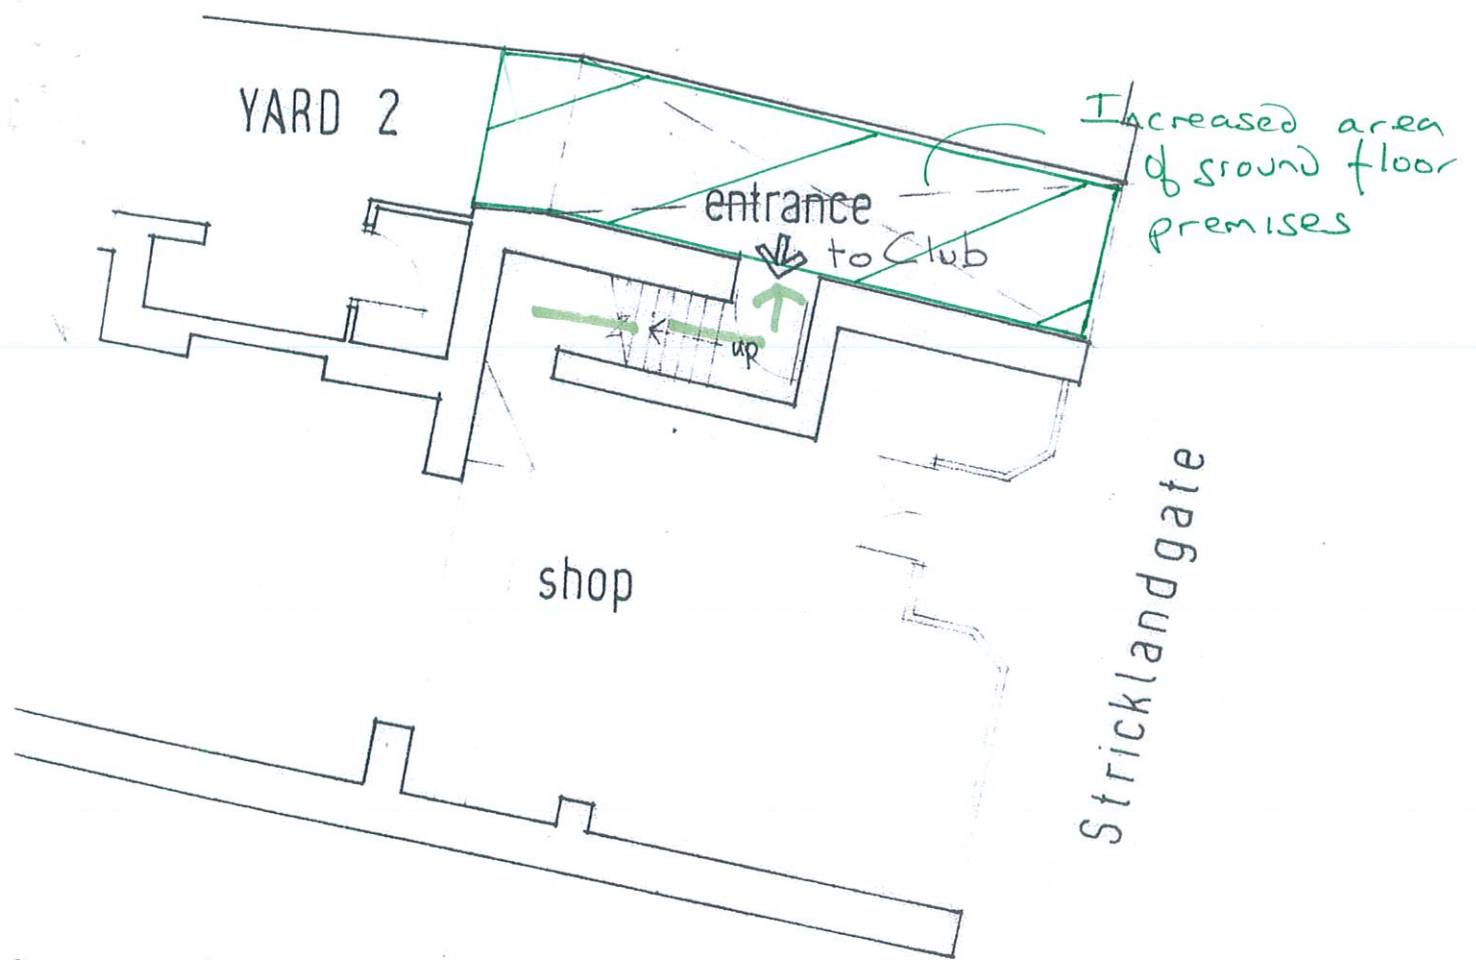

Ground floor plan.

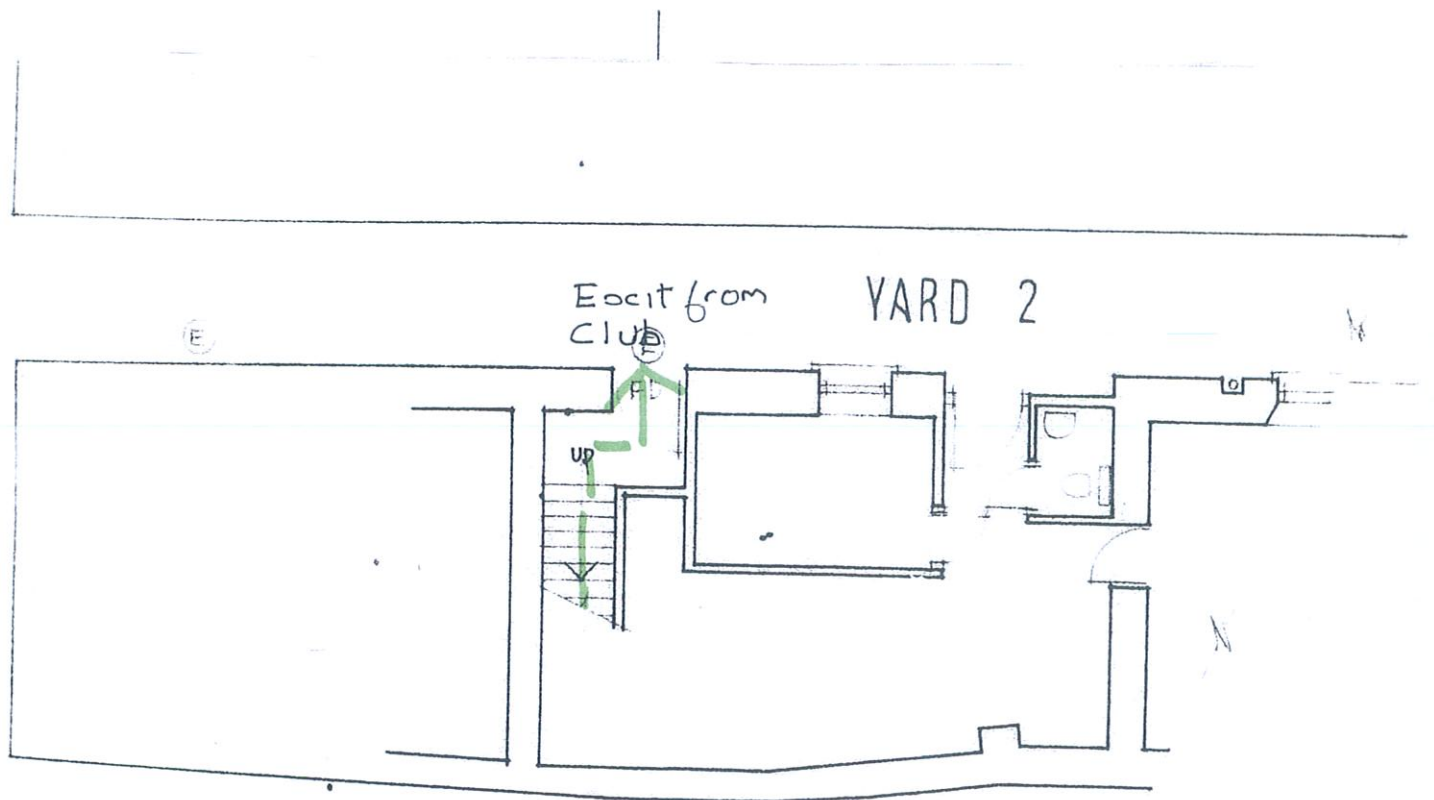

part Ground floor plan

KENDAL LIBERAL CLUB
 Entrances and Exits
 Scale 1/100 Date 29/09/10
 Plan No 110/20/3